
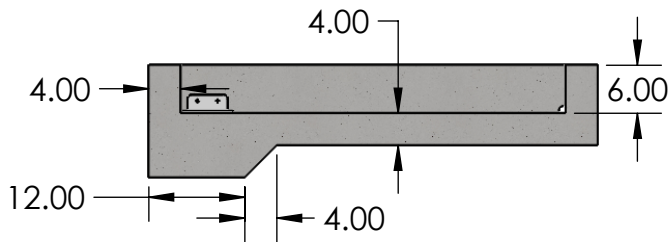


PIT OPTIONS



OUTDOOR

RESIDENTIAL ELEVATOR

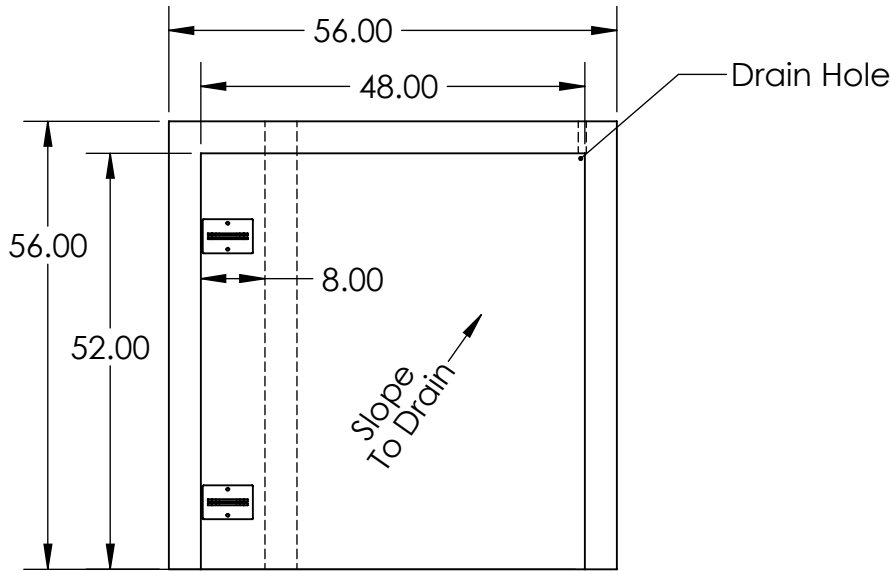


Typical 6" Pit

Optional Footer

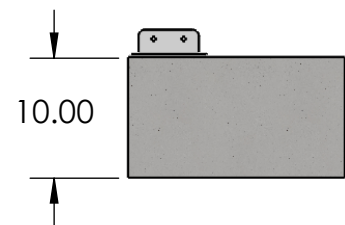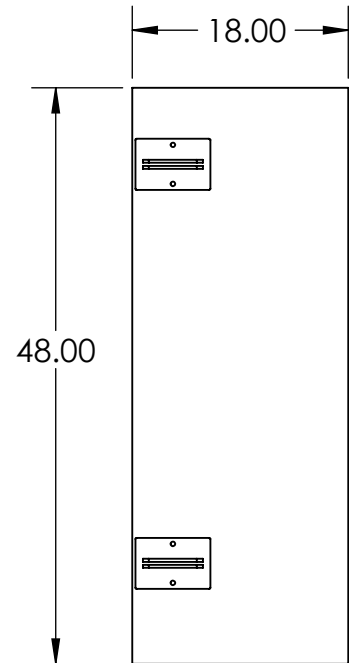

All concrete to be reinforced with #3 rebar @ slab/footer mid-depth. 6" depression recommended from bottom floor to slab/footer.

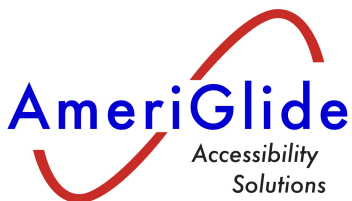

	NAME	DATE	PROJECT NAME
DRAWN	KSB	2-24-16	PIT/FOOTER DETAIL
			PROJECT LOCATION
COMMENTS:			
SIZE	DWG. NO.	REV.	
A			
SCALE 1:16			SHEET 1 OF 1